


1 **TÉRREO**
ESCALA - 1 : 50

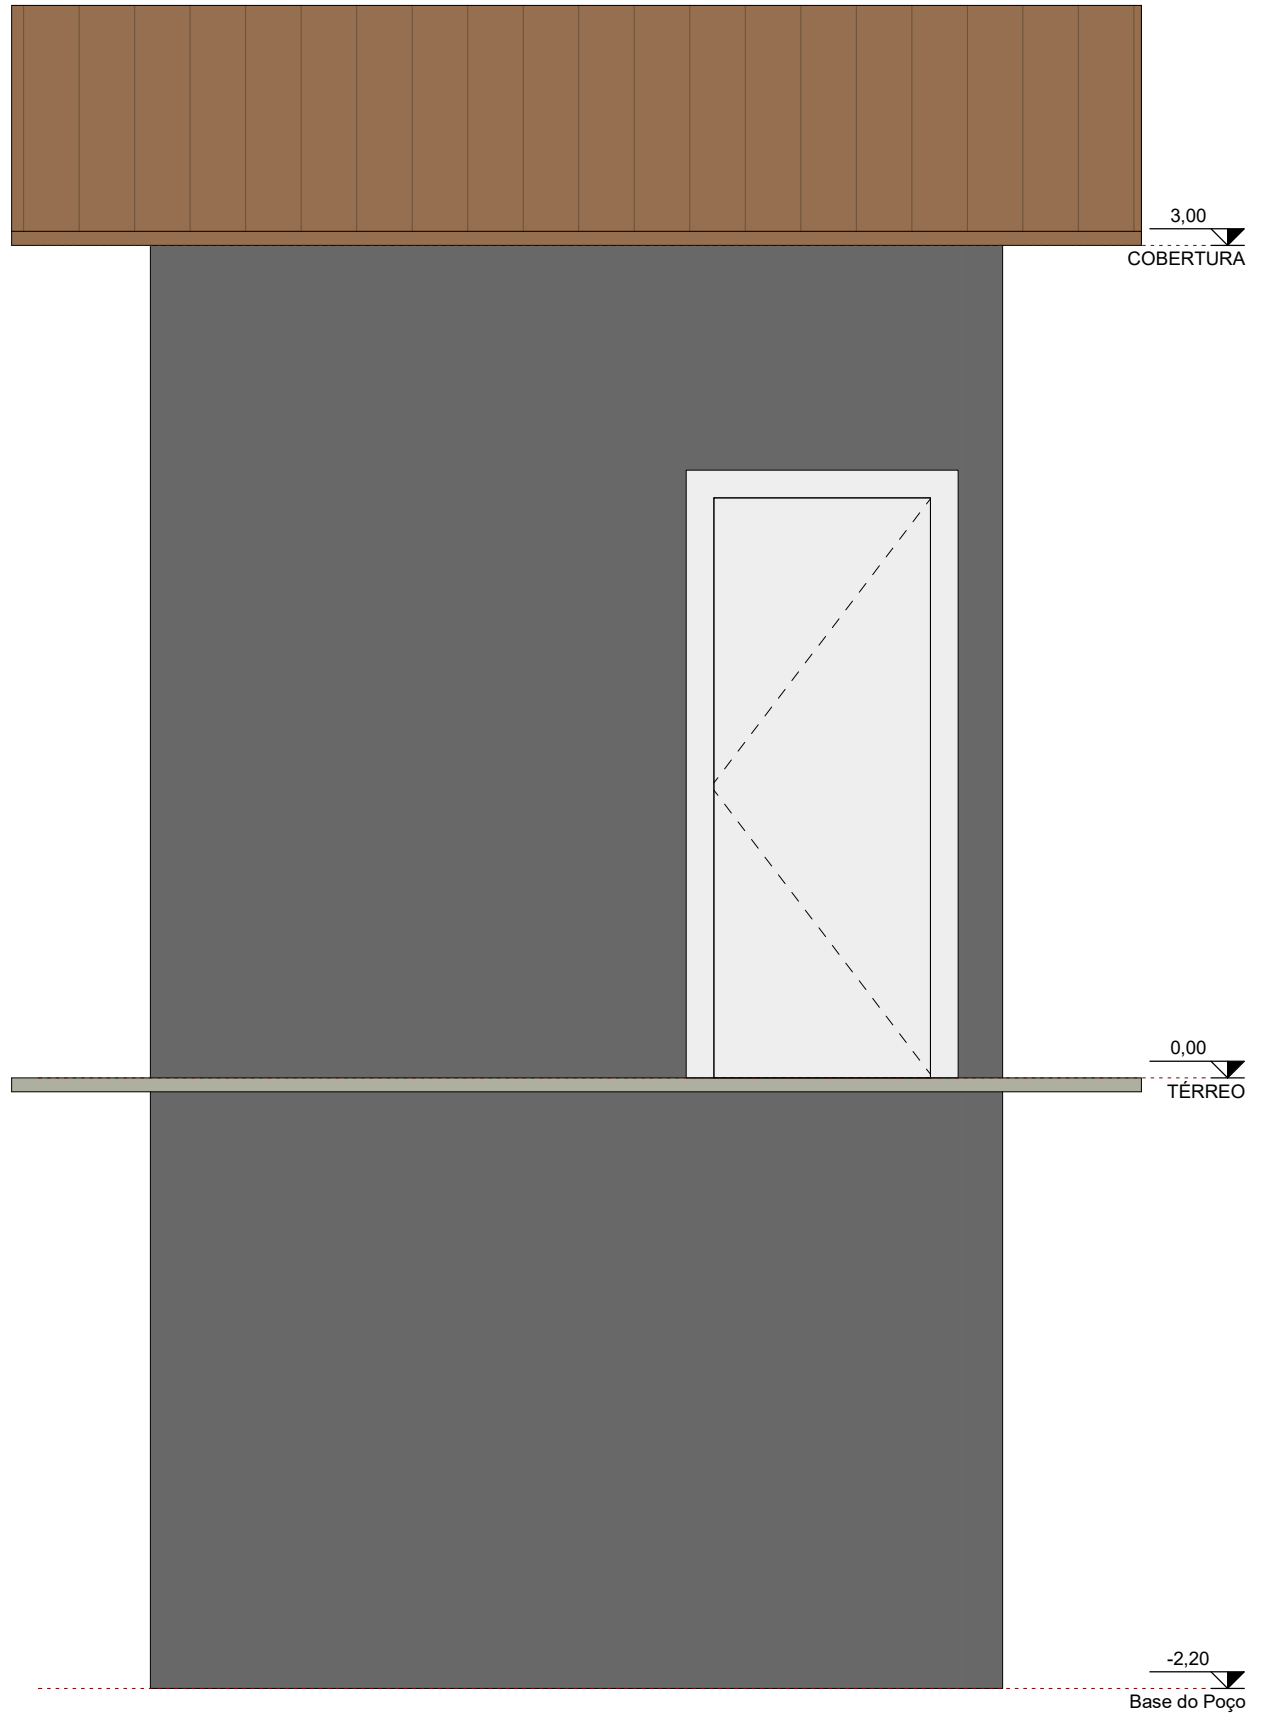

2 **ELEVAÇÃO 01**
ESCALA - 1 : 20